



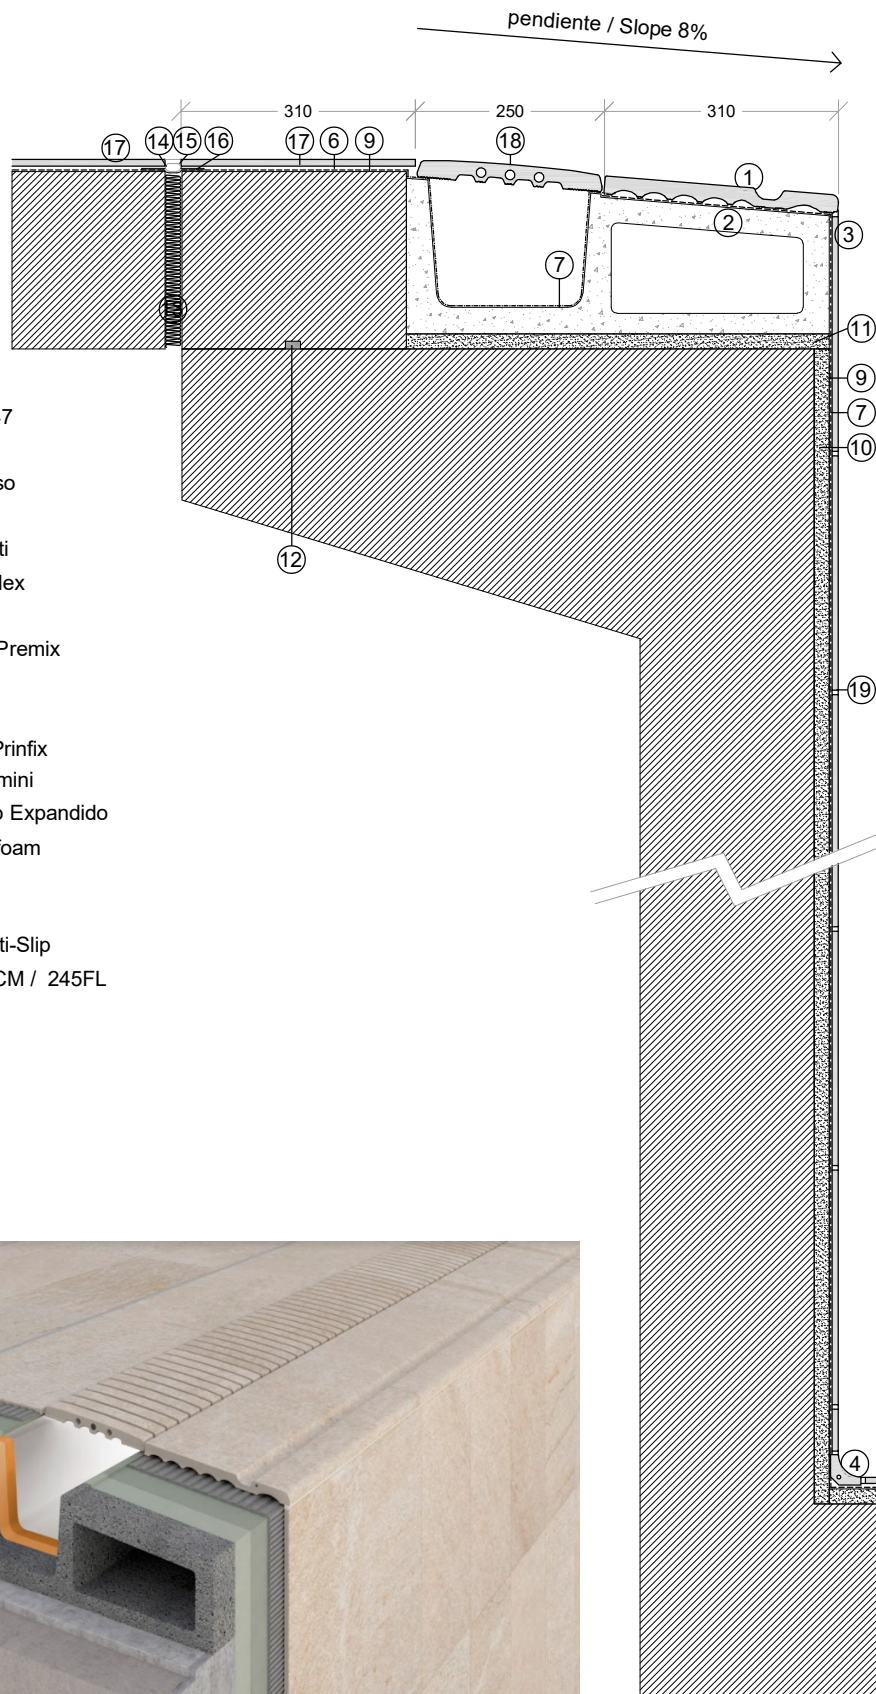

- ① Ref. 647/347
- ② Ref. 921
- ③ Ref. 316 Liso
- ④ Ref.112
- ⑤ Ref.316 Anti
- ⑥ Tecnocol Flex
- ⑦ Hidrofix
- ⑧ Recrechem Premix
- ⑨ Hidrolastic
- ⑩ Fix-revoco
- ⑪ Mortero + Prinfix
- ⑫ Fuga Stop mini
- ⑬ Poliestireno Expandido
- ⑭ Sellalastic foam
- ⑮ Sellalastic
- ⑯ Fix-Tape
- ⑰ Ref.316 Anti-Slip
- ⑱ Rejilla 245CM / 245FL
- ⑲ Cerpoxi

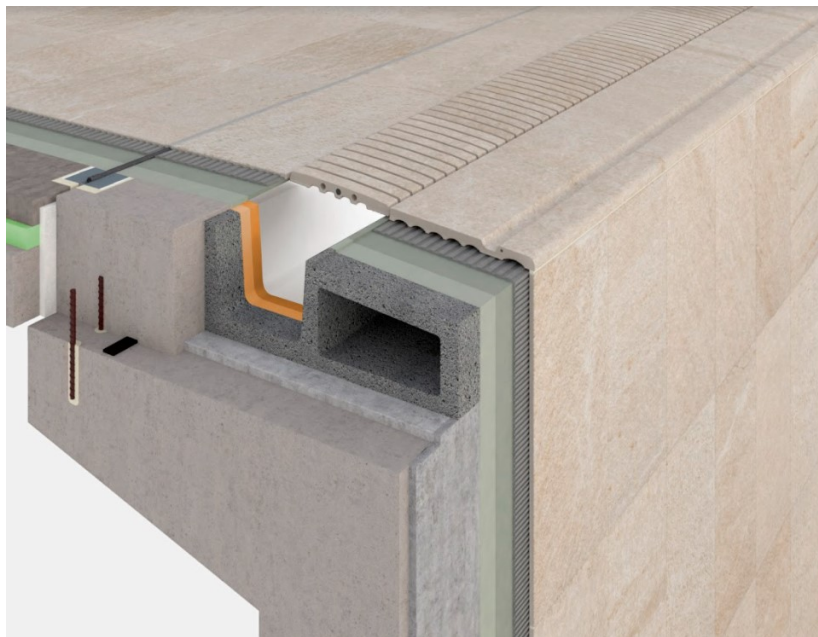

**ROSA
GRES**

Referencia: Sistema Prestige
Reference: Prestige System

Plano: Sección Constructiva
Layout: Construction Section

Archivo / File:

Sistema Prestige (26_11_20).dwg

Formato - Escala
Size - Scale :

A4 - 1/10

Fecha / Date:

26/11/2020