
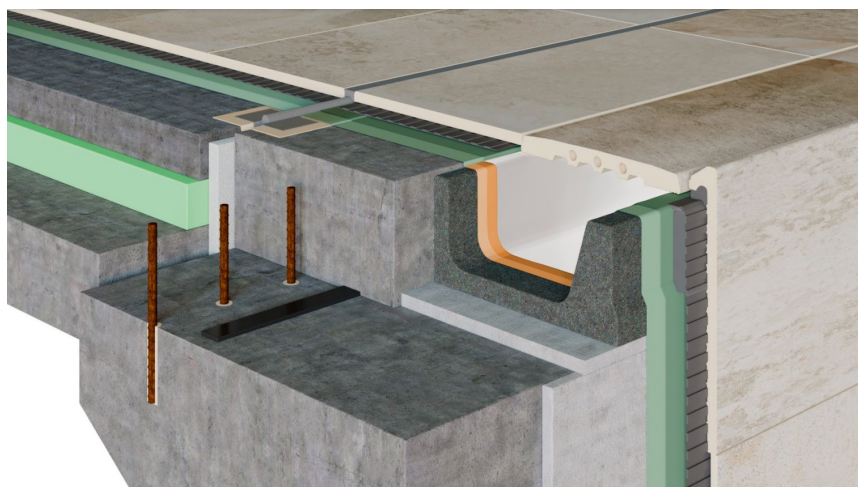


- ① Ref. J62
- ② Ref. 941
- ③ Ref. 316 liso
- ④ Cerpoxi
- ⑤ Ref.188
- ⑥ Ref.316 Anti
- ⑦ Tecnocol Flex
- ⑧ Hidrolastic
- ⑨ Recrecem Premix
- ⑩ Hidrofix
- ⑪ Fix-revoco
- ⑫ Mortero + Prinfix
- ⑬ Fuga Stop mini
- ⑭ Poliestireno Expandido
- ⑮ Sellalastic foam
- ⑯ Sellalastic
- ⑰ Fix-Tape
- ⑱ Ref.310
- ⑲ Rejilla 245CM / 245FL
- ⑳ Tubería

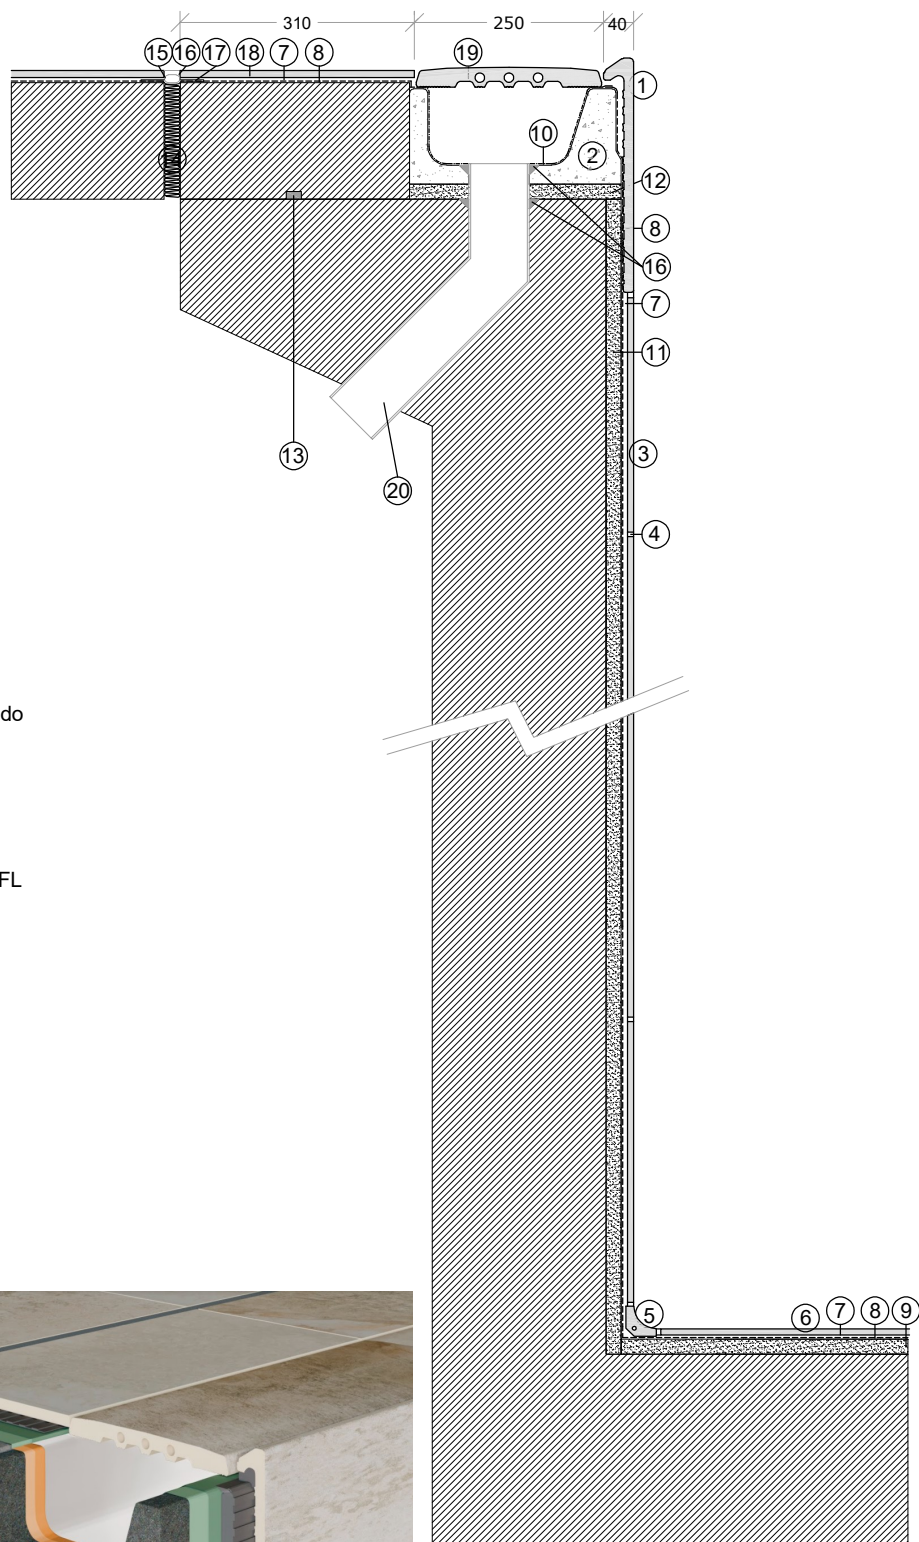

**ROSA
GRES**

Referencia: Sistema Slim
Reference: Slim System
Plano: Sección Constructiva
Layout: Construction Section

Archivo / File:
Sistema Slim

Formato - Escala
Size - Scale :
A4 - 1/10

Fecha / Date:
26/11/2020